


SECTION A-A

SECTION C-C

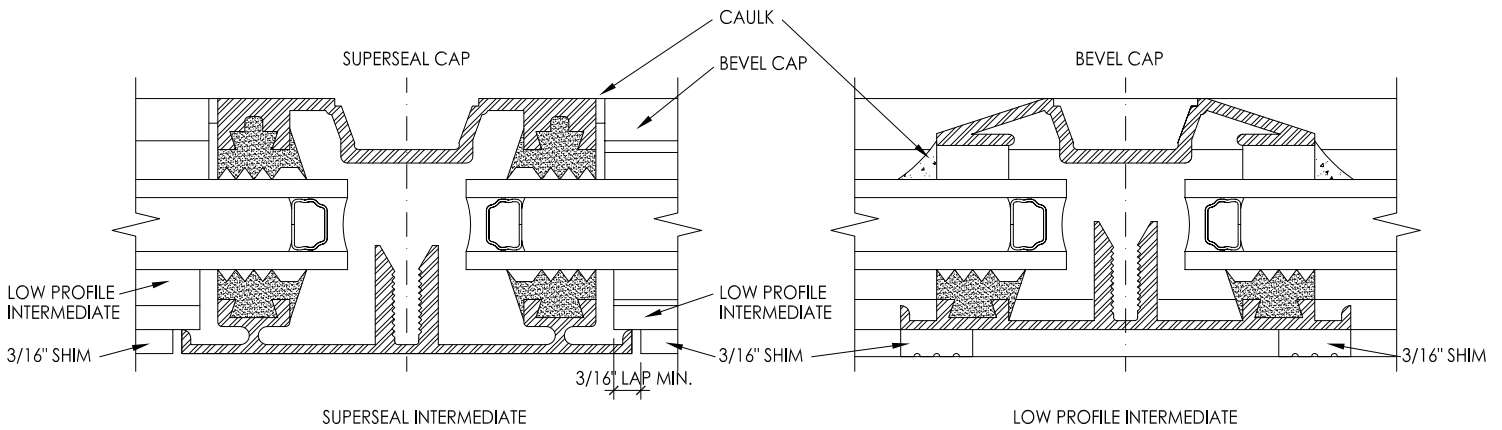

SECTION B-B

SECTION D-D

**Sure Seal
Glazing System**

Applications guidelines

© 2006 U.S. Sky

**HORIZONTAL & VERTICAL
CROSS SECTIONAL VIEWS**

Multiple Lite Layout (No Scale)